

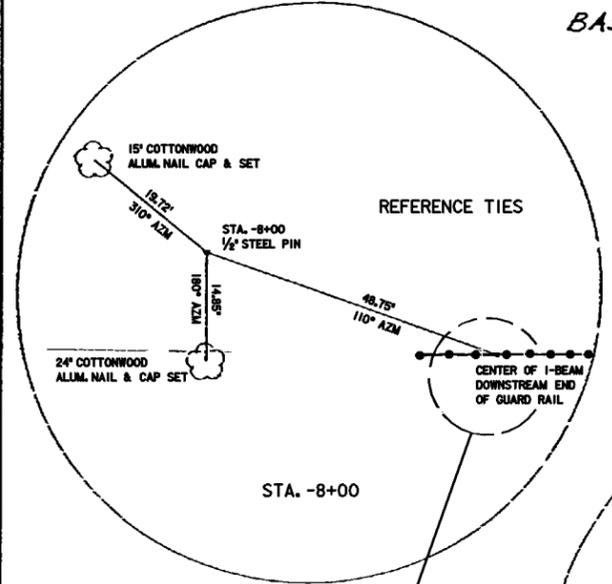


COUNTY RD. 23 AND KASKASKIA RIVER  
 FAYETTE COUNTY, ILL.  
LOCATION MAP  
 SECTION 14 - EMERGENCY BANK PROTECTION  
 ST. LOUIS DISTRICT, CORPS OF ENGINEERS


SKETCH 1

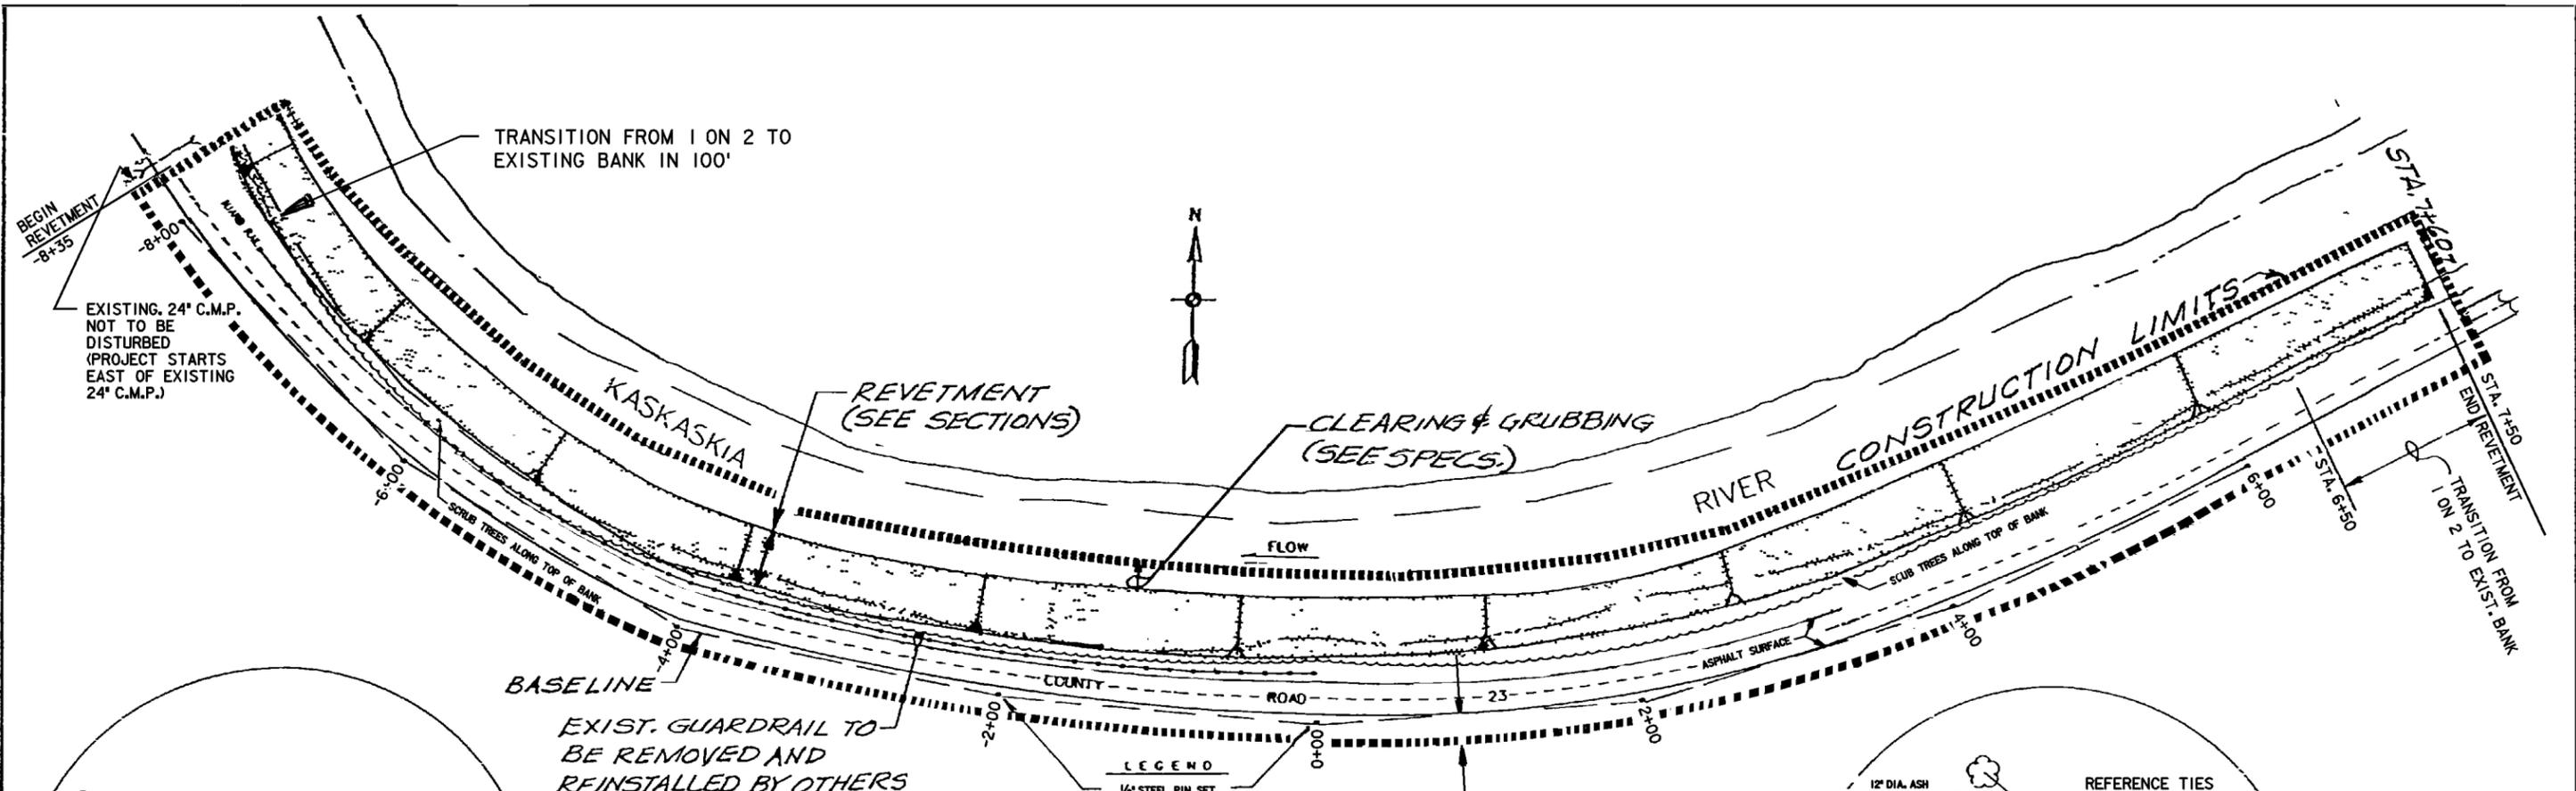

AS OF OCT 1998, END OF GUARDRAIL HAS BEEN EXTENDED BY FAYETTE CO. HIGHWAY DEPARTMENT

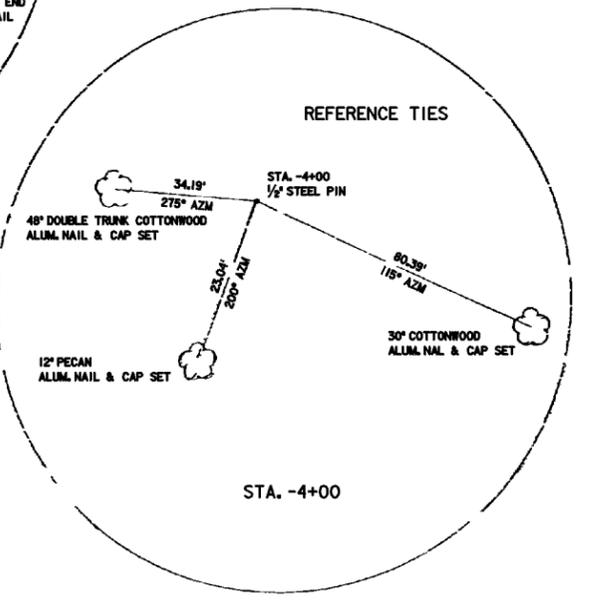


### PLAN

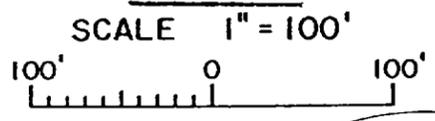

### LEGEND

1/2" STEEL PIN SET


### PLAN

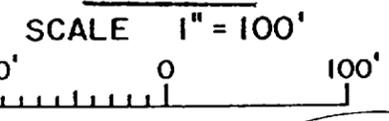

### LEGEND

1/2" STEEL PIN SET

CONSTRUCTION LIMITS EXTEND TO EXISTING FAYETTE CO. HIGHWAY RIGHT-OF-WAY (APPROX. 20 FEET FROM EDGE OF PAVEMENT.)






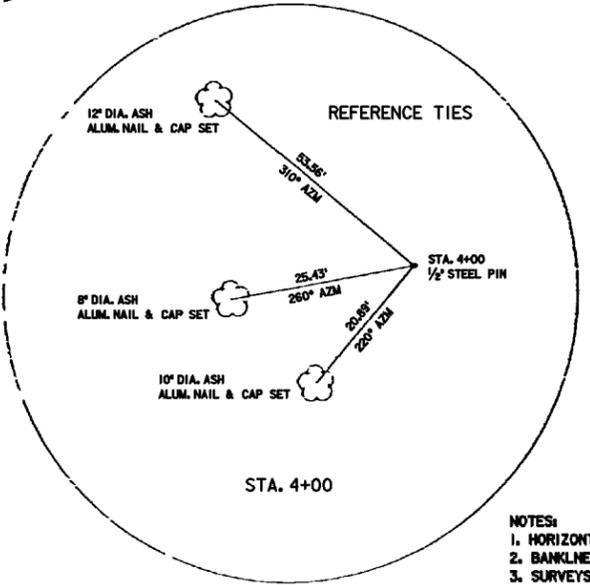


- NOTES:  
 1. HORIZONTAL & VERTICAL DATUM IS ASSUMED  
 2. BANKLINE BADLY ERODED  
 3. SURVEYS PERFORMED IN 1996

#### BASELINE MONUMENT INFORMATION

STATION	NORTHING	EASTING	ELEVATION TOP OF PIN
-8+00	5311.61	4299.08	100+83
-6+00	5164.19	4433.77	100+65
-4+00	5061.13	4605.33	100+15
-2+00	5018.56	4801.26	100+53
0+00	5000.00	5000.00	100+00
2+00	5012.89	5199.48	100+37
4+00	5069.24	5392.69	100+60
6+00	5183.71	5573.77	100+88

COUNTY RD 23 AND KASKASKIA RIVER  
 FAYETTE COUNTY, ILL  
**PLAN**  
 SECTION 14 - EMERGENCY BANK PROTECTION  
 ST LOUIS DISTRICT, CORPS OF ENGINEERS

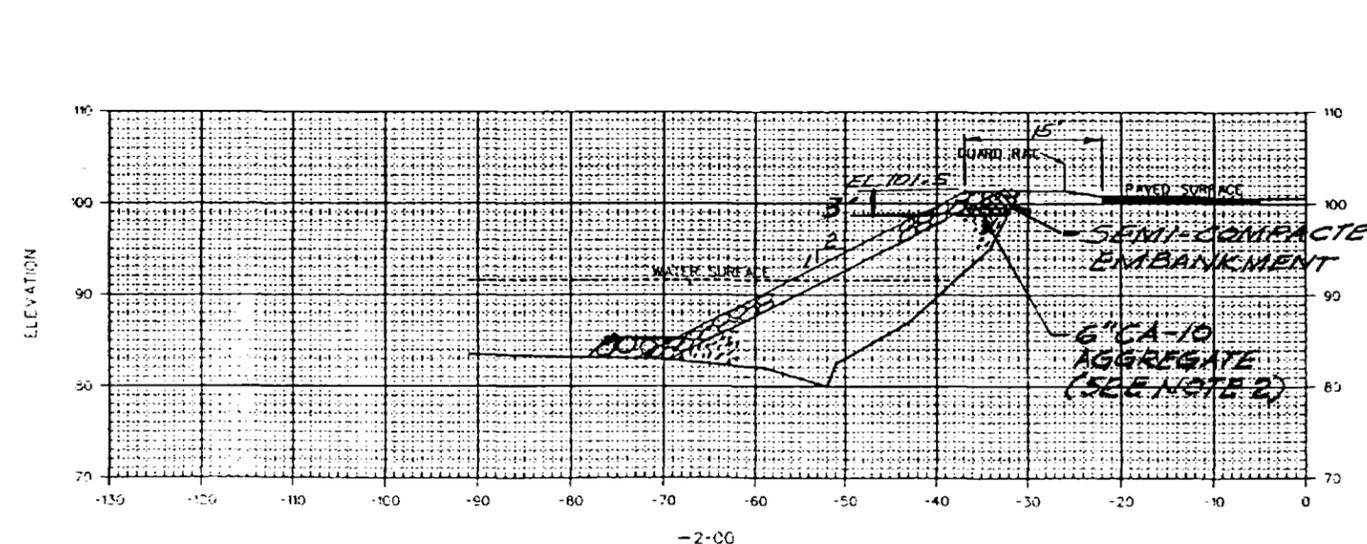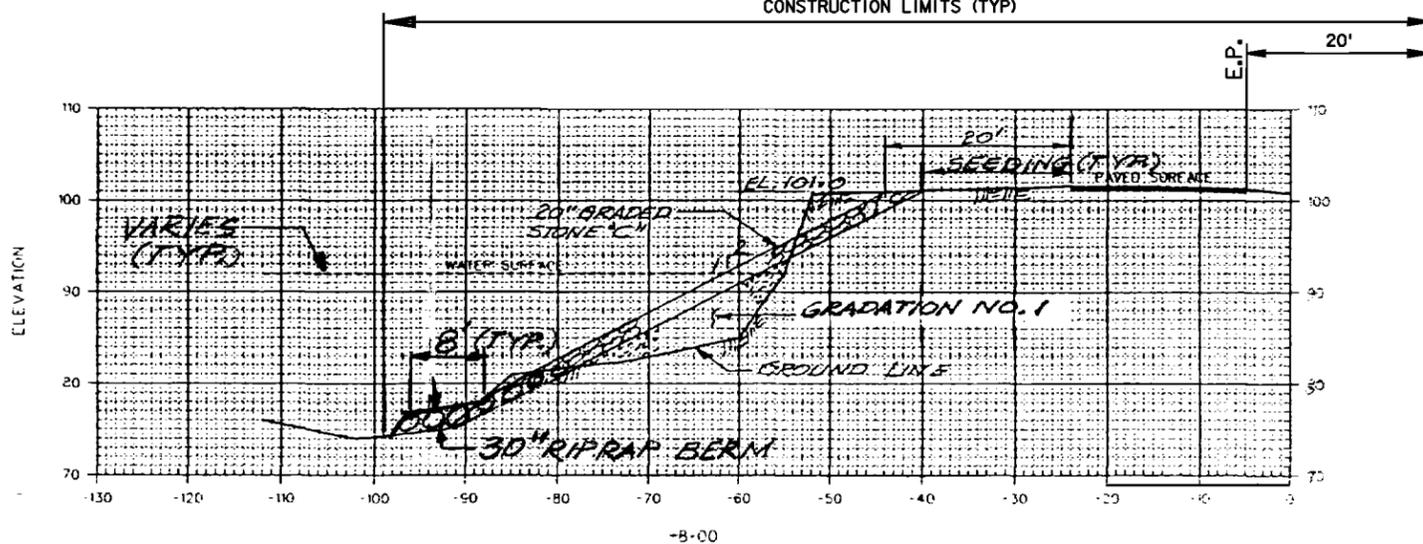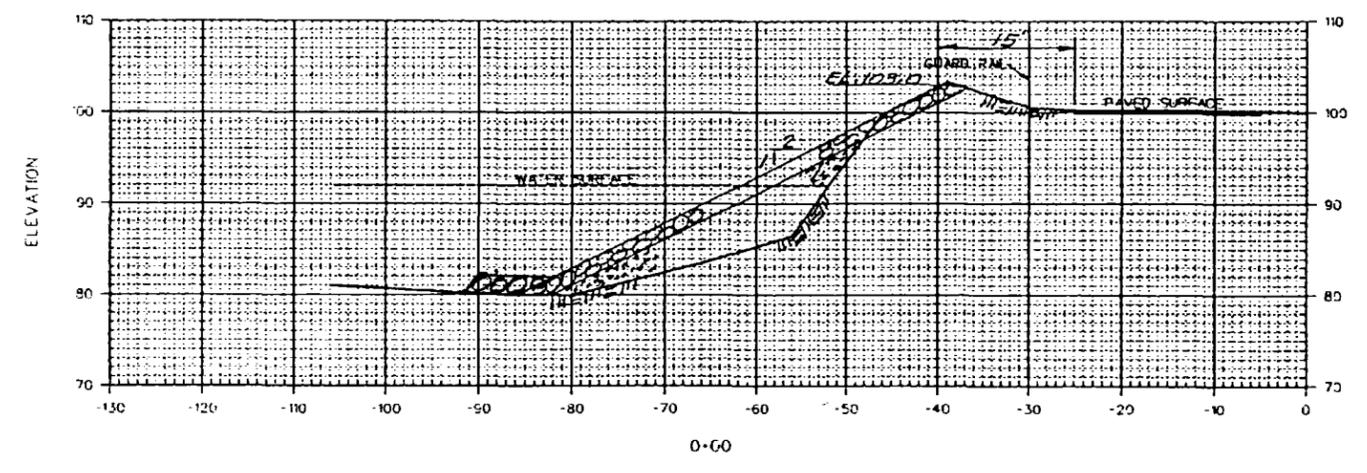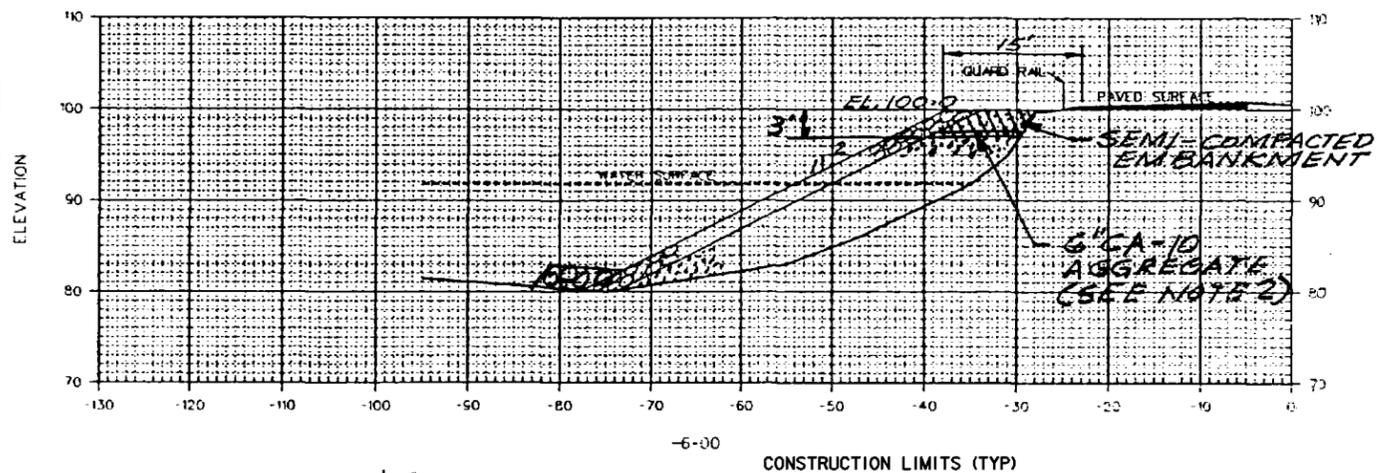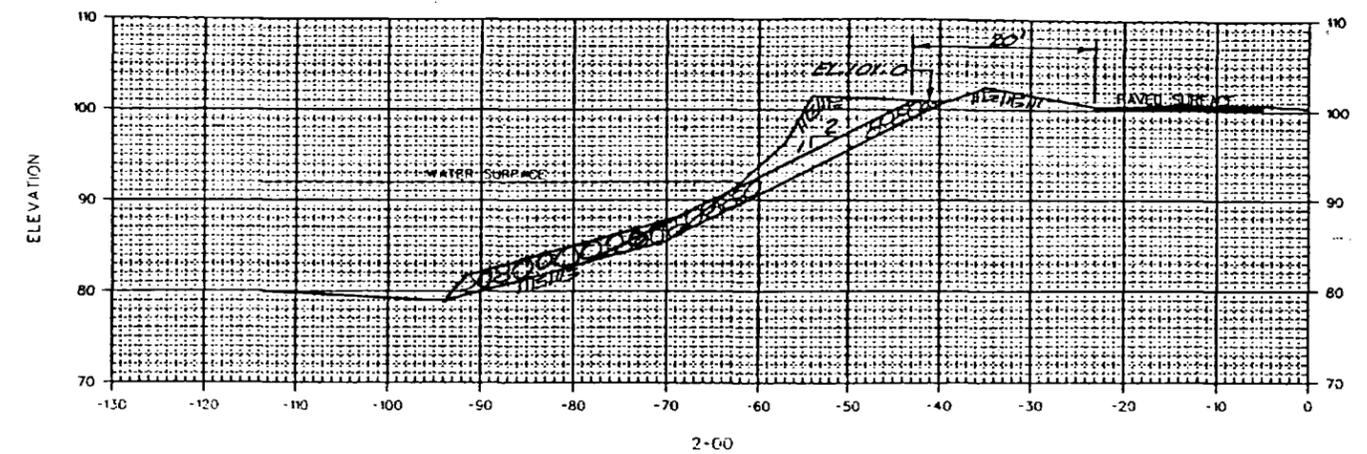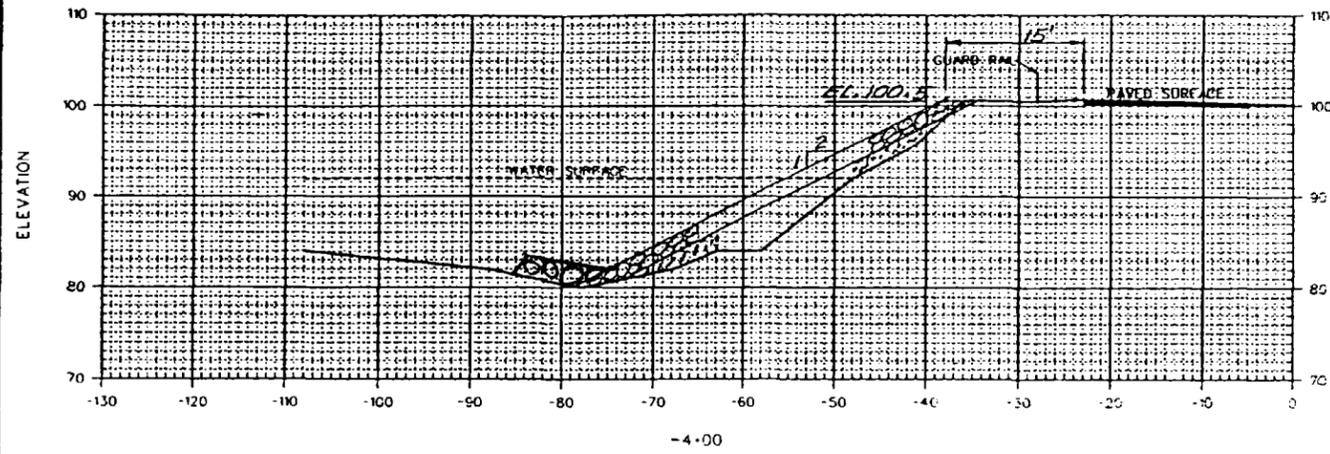

BEGIN REVETMENT  
AT STA. -9+00

- NOTES:**
1. SECTIONS ARE LOOKING UPSTREAM.
  2. SEE I.D.O.T. STANDARD SPECS. FOR ROAD AND BRIDGE CONSTRUCTION FOR REQUIREMENTS OF COARSE AGGREGATE MATERIALS.
  3. E.P. - EDGE OF PAVEMENT.


COUNTY RD. 23 AND KASKASKIA RIVER  
FAYETTE COUNTY, ILL.  
**SECTIONS**  
SECTION 14 - EMERGENCY BANK PROTECTION  
ST. LOUIS DISTRICT, CORPS OF ENGINEERS

END REVETMENT  
AT STA 7+50


CONSTRUCTION LIMITS (TYP)

E.P.

20'

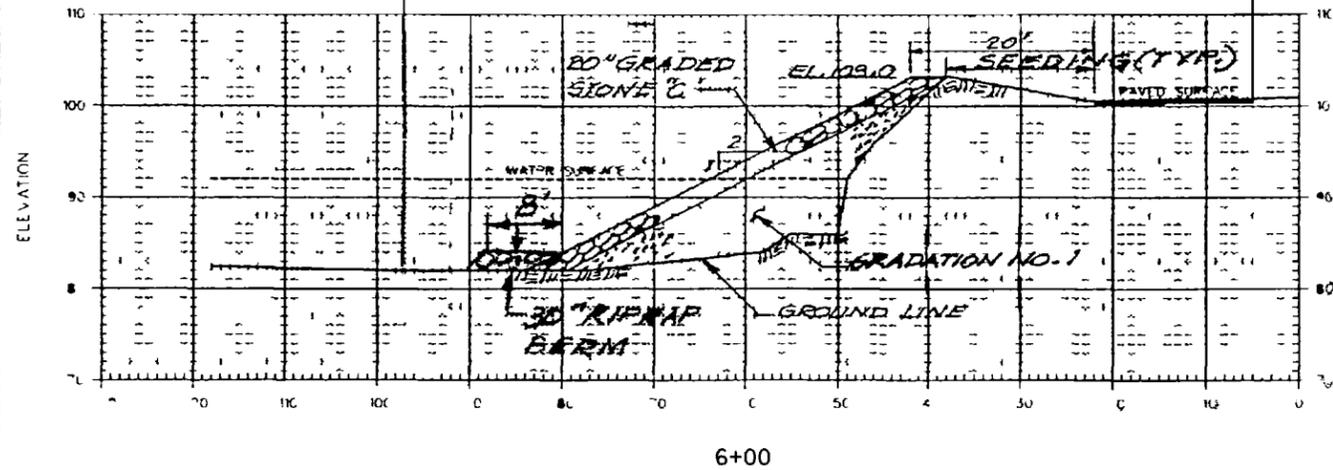

6+00

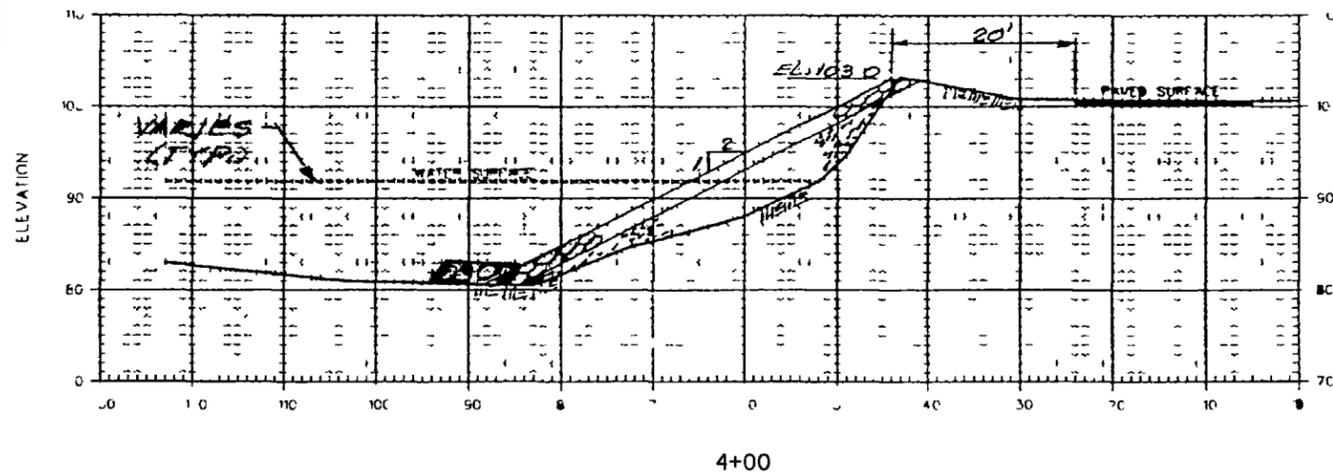

4+00

COUNTY RD 23 AND KASKASKIA RIVER  
FAYETTE COUNTY, ILL  
SECTIONS  
SECTION 14 - EMERGENCY BANK PROTECTION  
ST LOUIS DISTRICT CORPS OF ENGINEERS

SKETCH 4